



EVIDENCE OF
PREVIOUS LOCK
TO RIVERBANK SCRUB AND
AND INFORMATION MATURE TREES.
BOARD.

RECENT
WORK BY
THE HANDLE
TRUST.

DALE PARK - EXISTING



SCRUB CLEARED
TO IMPROVE
ACCESS



EXISTING TIERED
AREA USED TO
CREATE BACKWATER


TIEBOARDS
COULD BE
REMOVED / GOALS
BUILT OUT
TO CONNECT WITH
RECENT REHAB
PROJECT

HACK BRIDGE



DALE PARK - PROPOSED

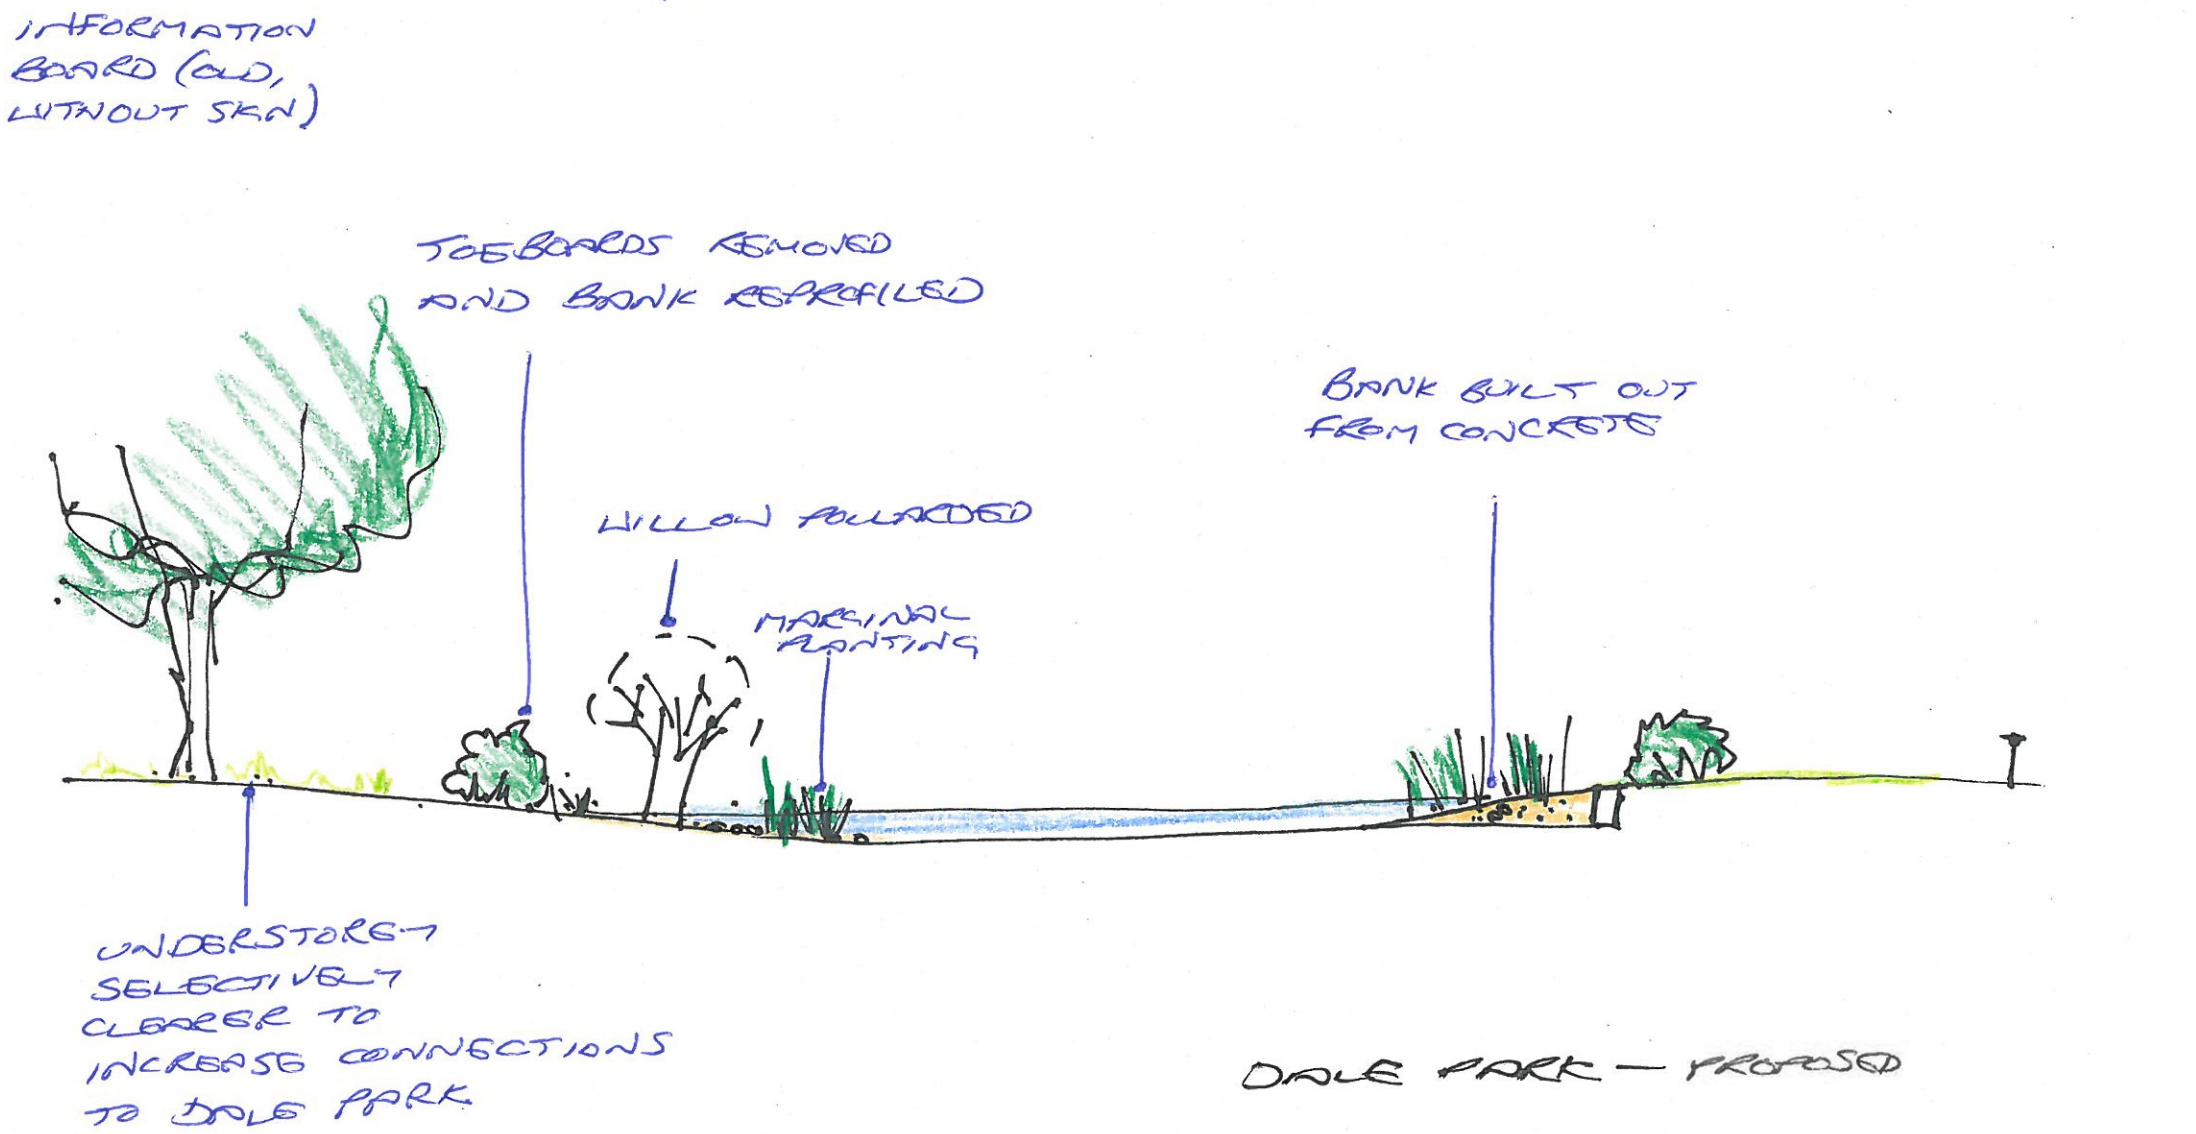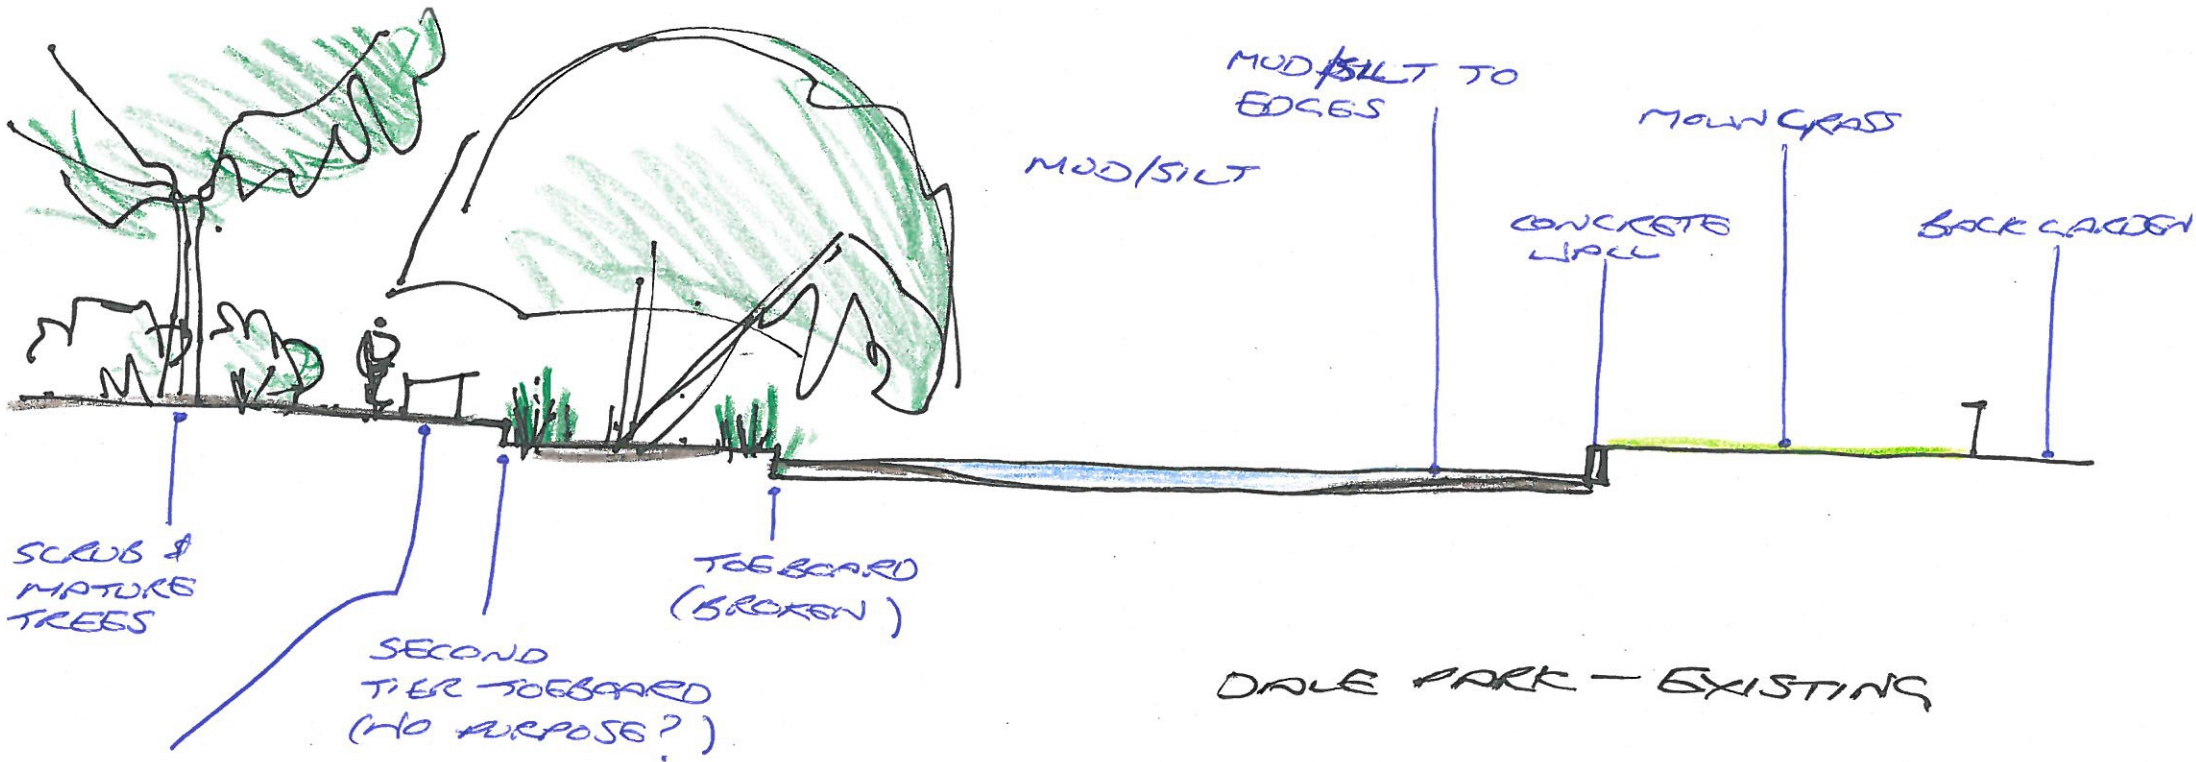

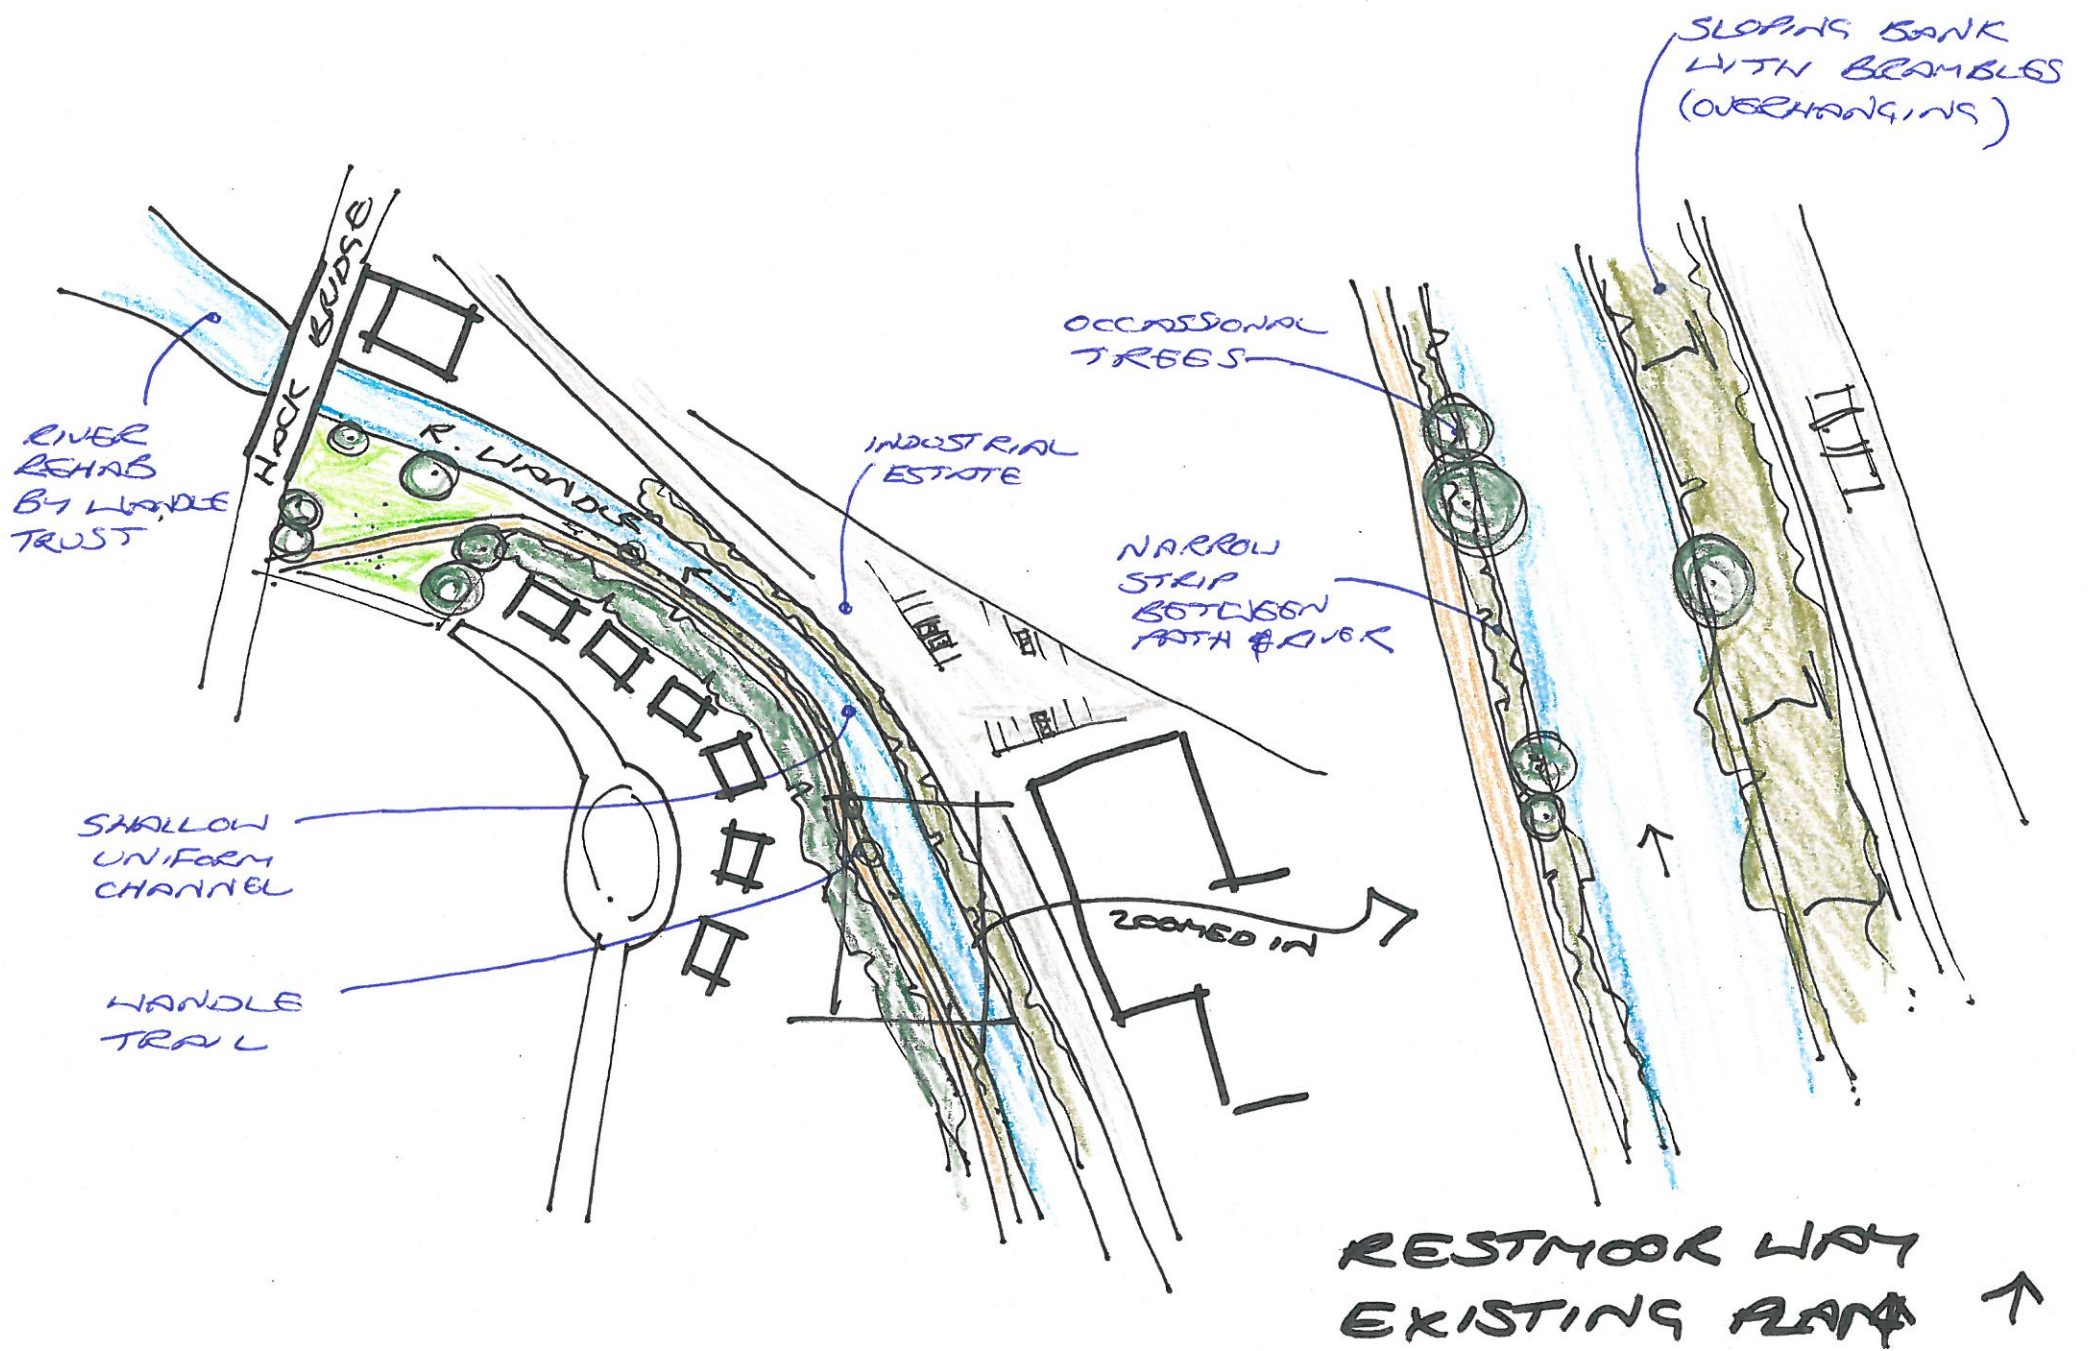

IN-CHANNEL
MODIFICATION
ALLOWS BANK
TO BE REPROFILED
(NICOSPAN)

IN-CHANNEL
PLANTING

EXISTING
VEGETATION
SELECTIVELY
CLEARED


GRAVEL ADDED
TO BED


IN-CHANNEL
MODIFICATION
(FAGGOT BUNDLES)

RETAIN
SOME
EXISTING
OVERHANGING
VEGETATION


LWM could be
added instead of
building out banks
in places

RESTMOR WAY
PROPOSED PLAN

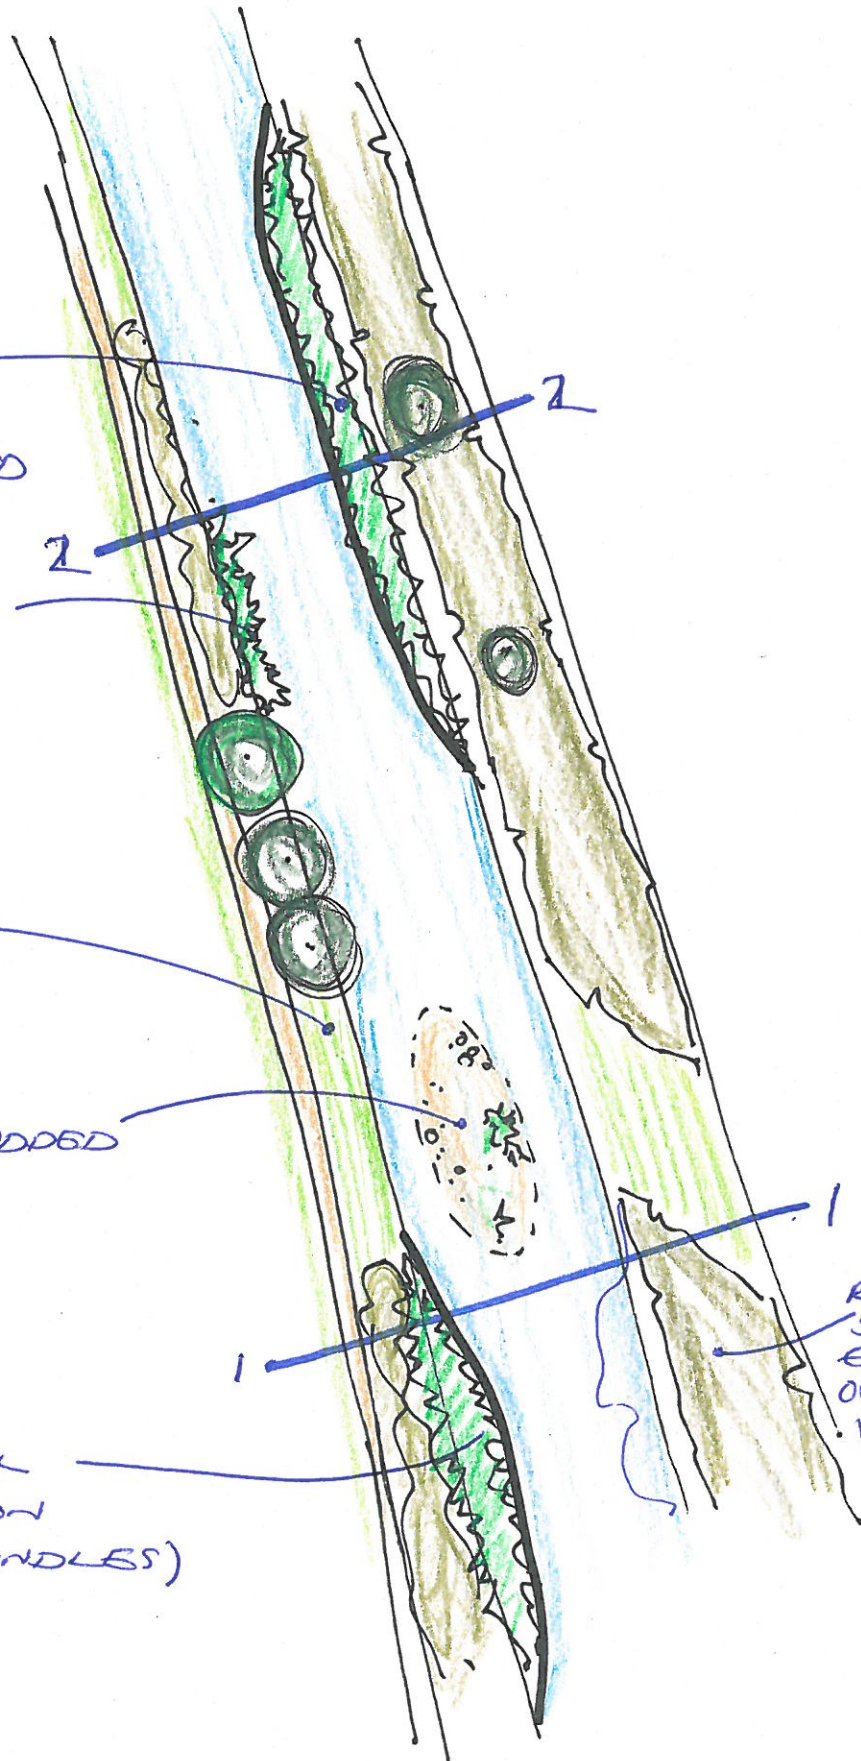


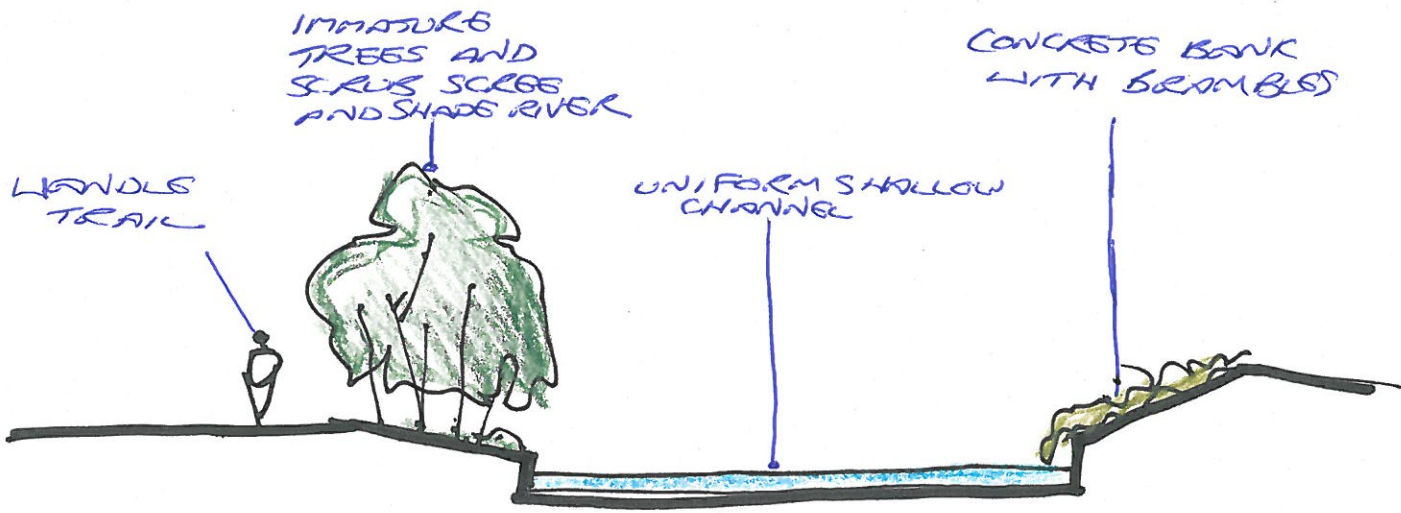

EXISTING PROFILE

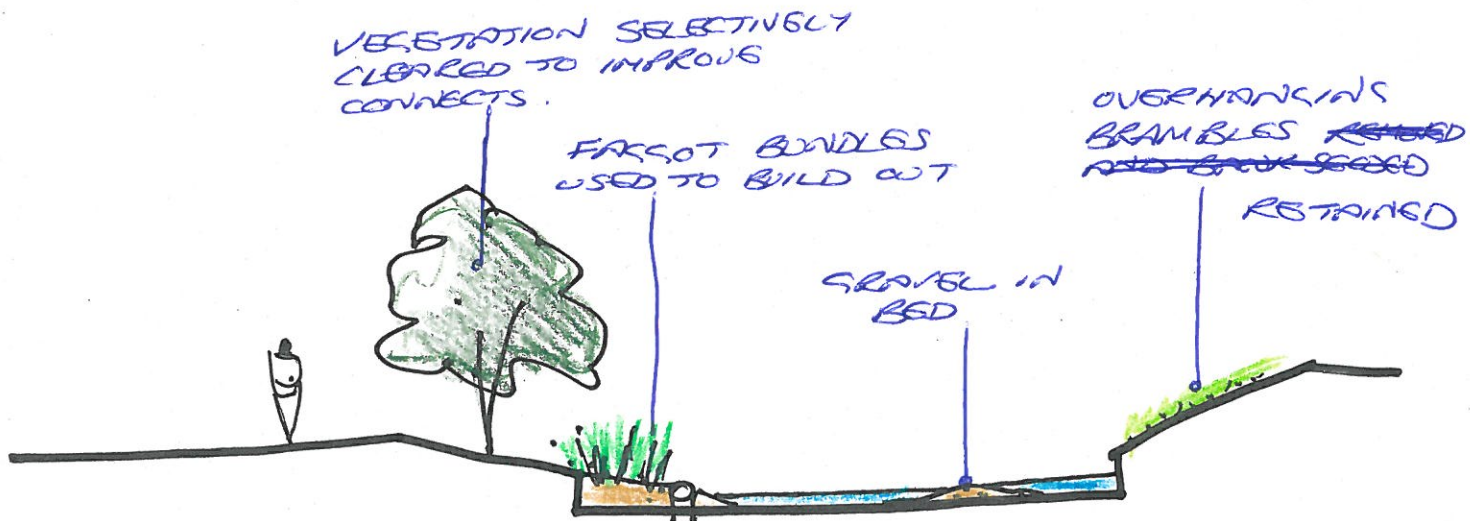

PROPOSED PROFILE 1.

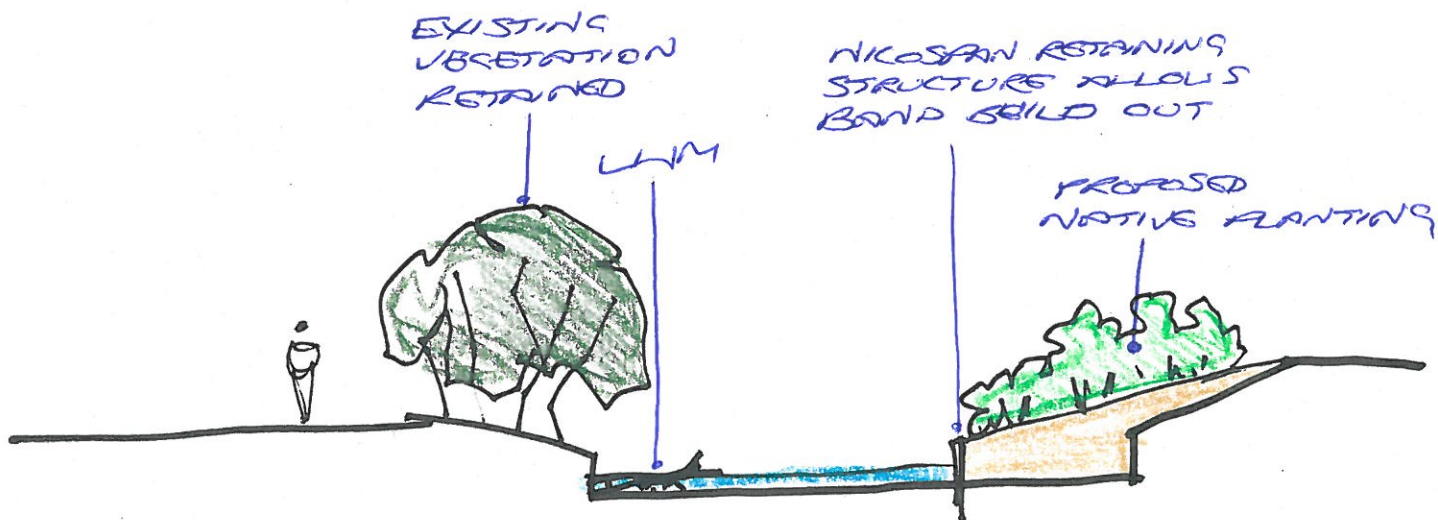

PROPOSED PROFILE 2.

